
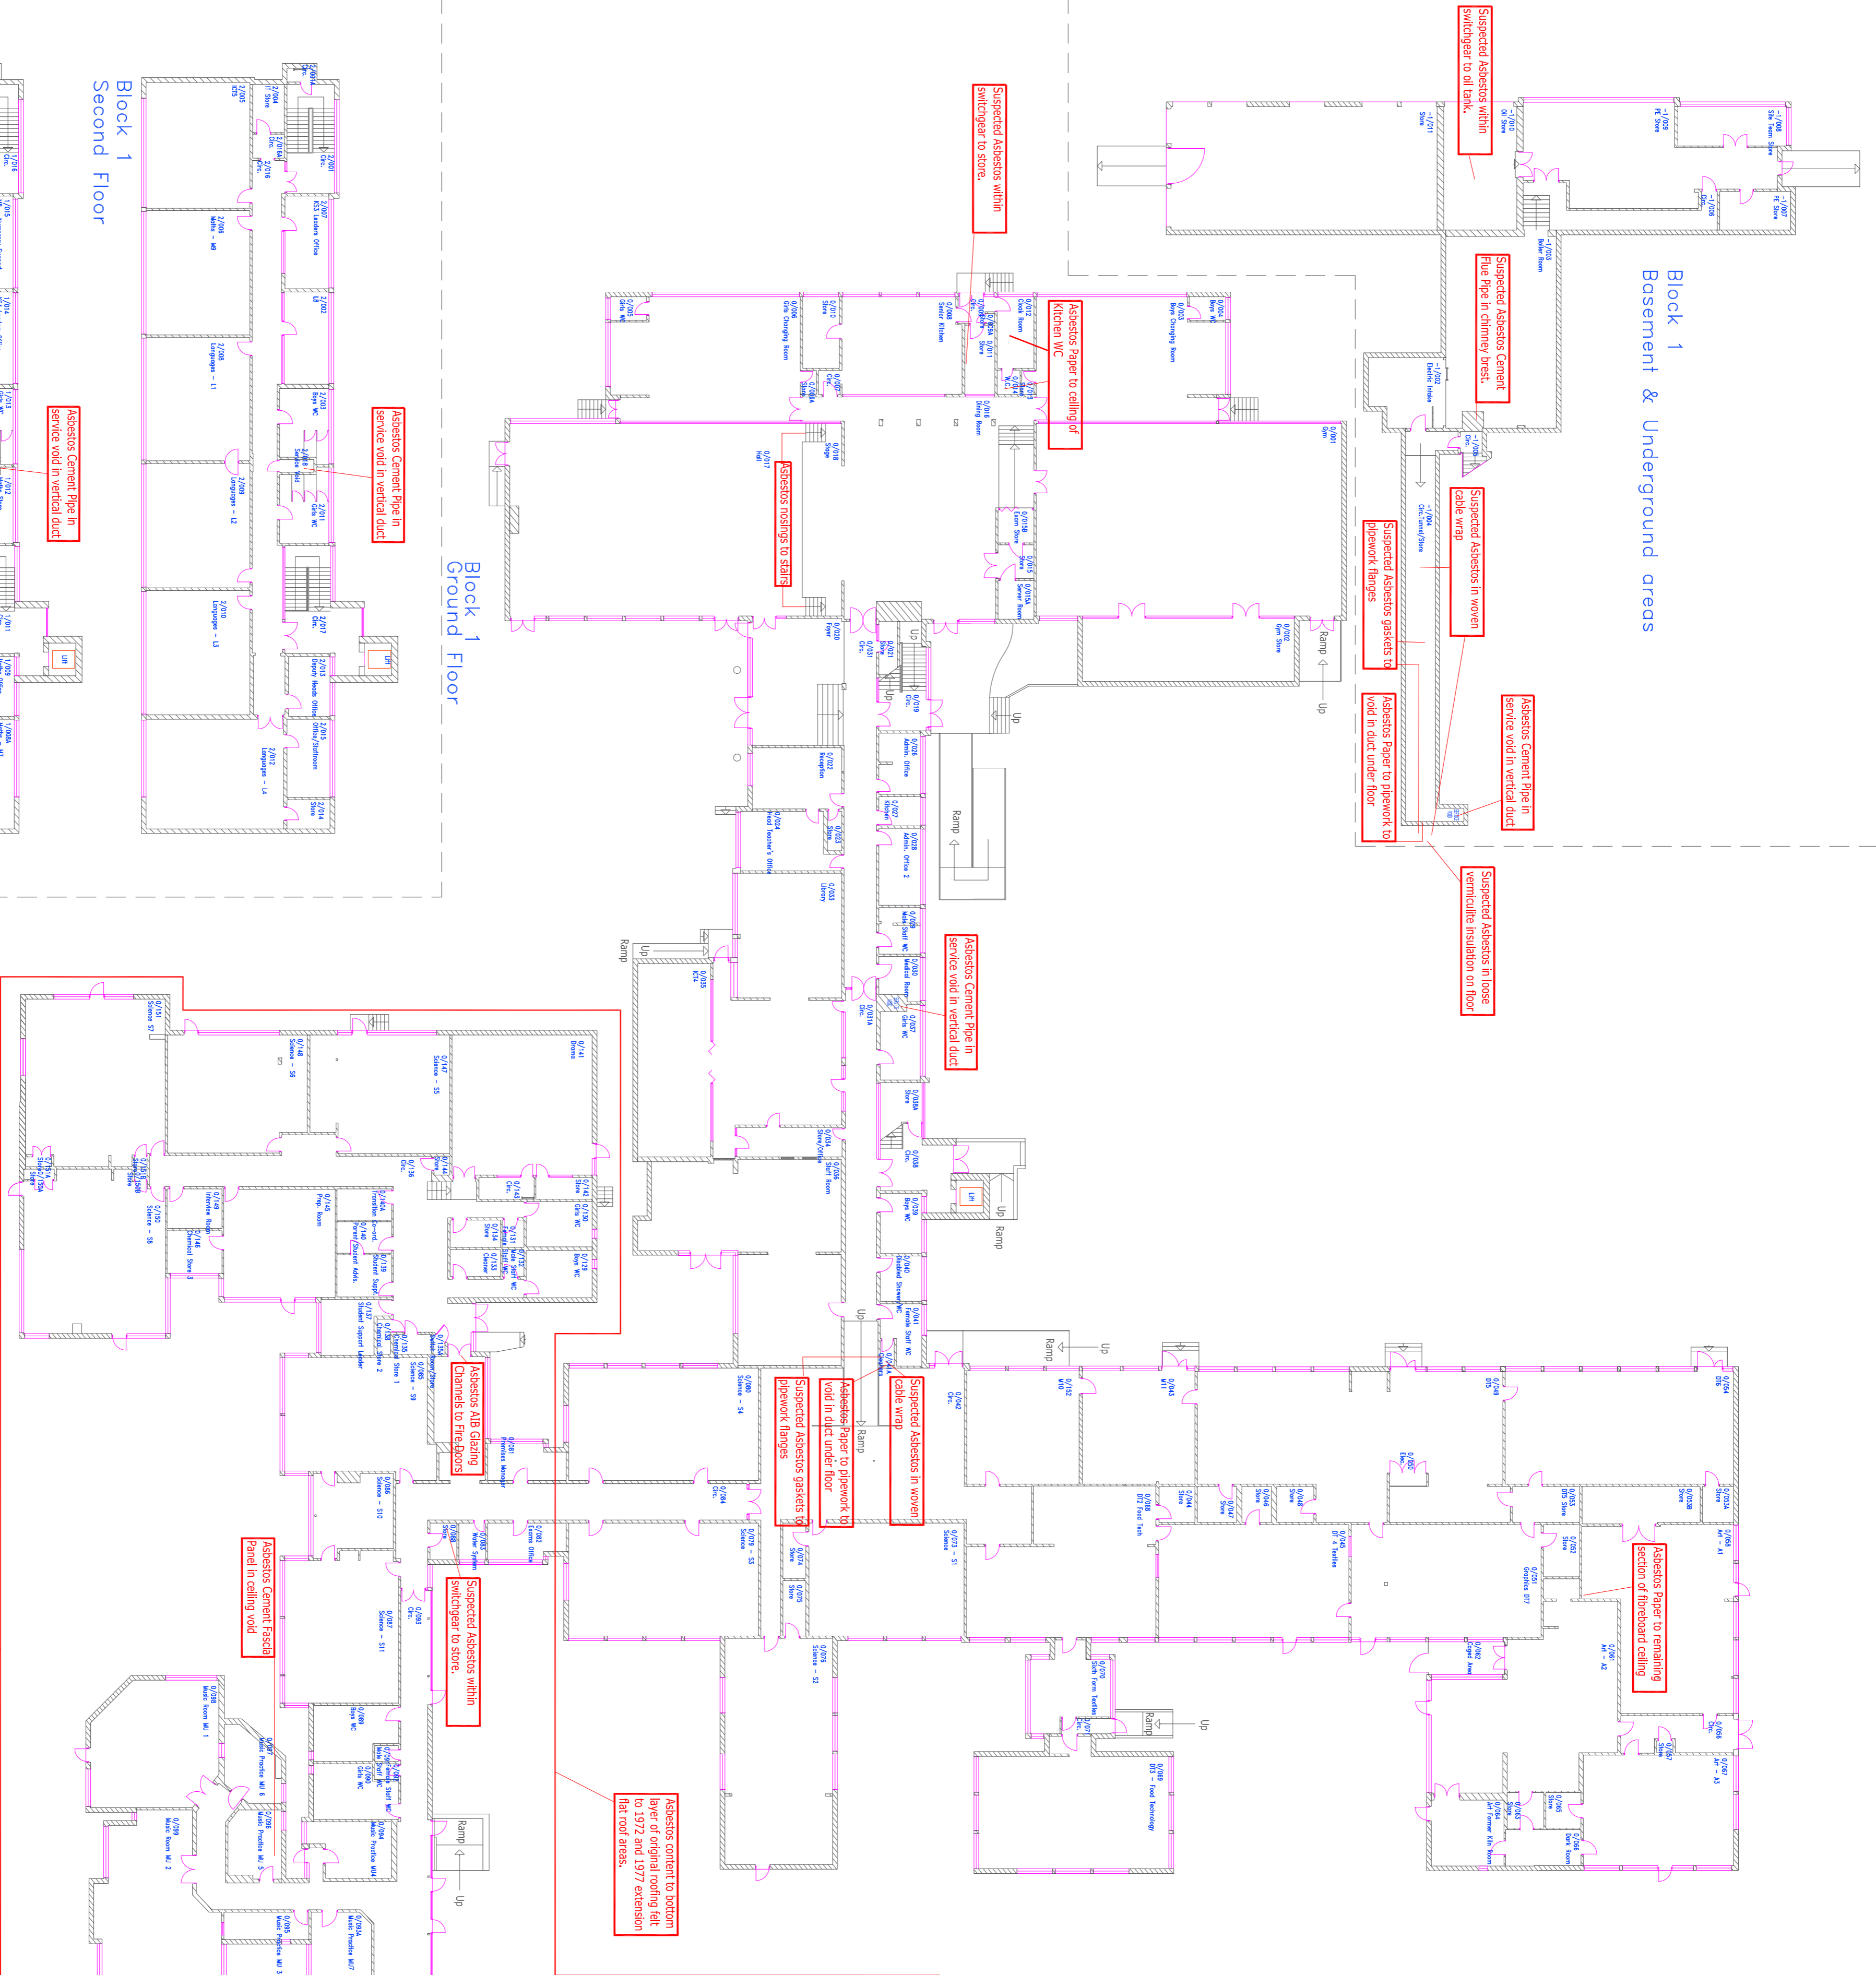


© This drawing is Copyright. It should not be relied on or used in circumstances other than those for which it was originally prepared and it is the responsibility of the original person(s) by whom it was commissioned. DO NOT SCALE FROM THIS DRAWING.

NOTES

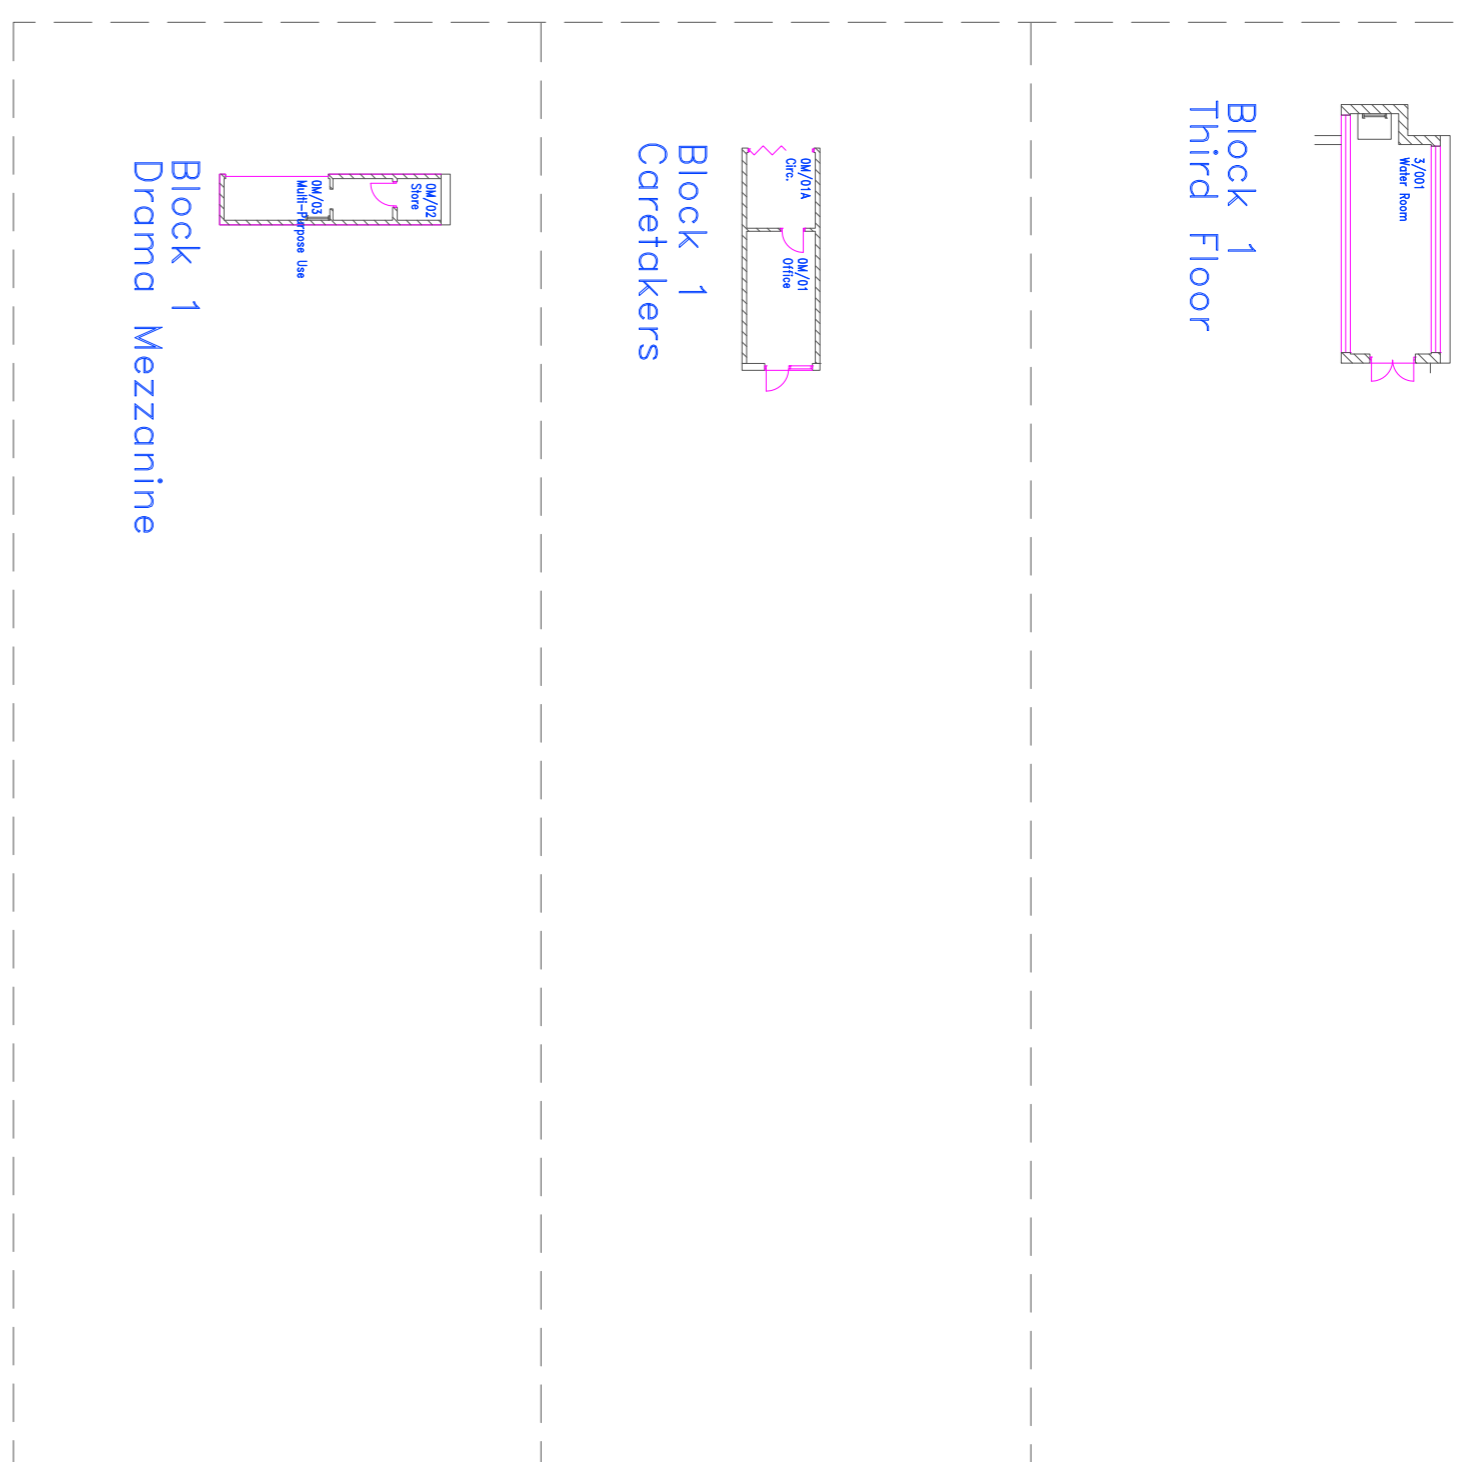

Miss Tina Yardley B.A. Hons.
HEADTEACHER
Gonvena Hill, Wadebridge,
Cornwall PL27 5BG

LOCATION
Wadebridge School

PROJECT
**Block 1
Main School**

DRAWING TITLE
**Floor Plans
Asbestos Locations**

PROJECT MANAGER	Philip Luke HINES, MCB
ORIGINATOR	PL
SCALE	1:250
DRAWING NO	PCGC 04153/AB/01
REVISION	6